

1 Underground Parking

1/8" = 1'-0"

970.586.9140

BASIS.com

© BASIS
 Architecture, P.C.

Issue/Date:
 Marketing
 12/2/21


**The Meadow Condominiums
 at Wildfire - Building F**

TBD Wildfire Rd
 Estes Park CO 80517

Sheet Title:
 Parking Garage

Sheet No:

0

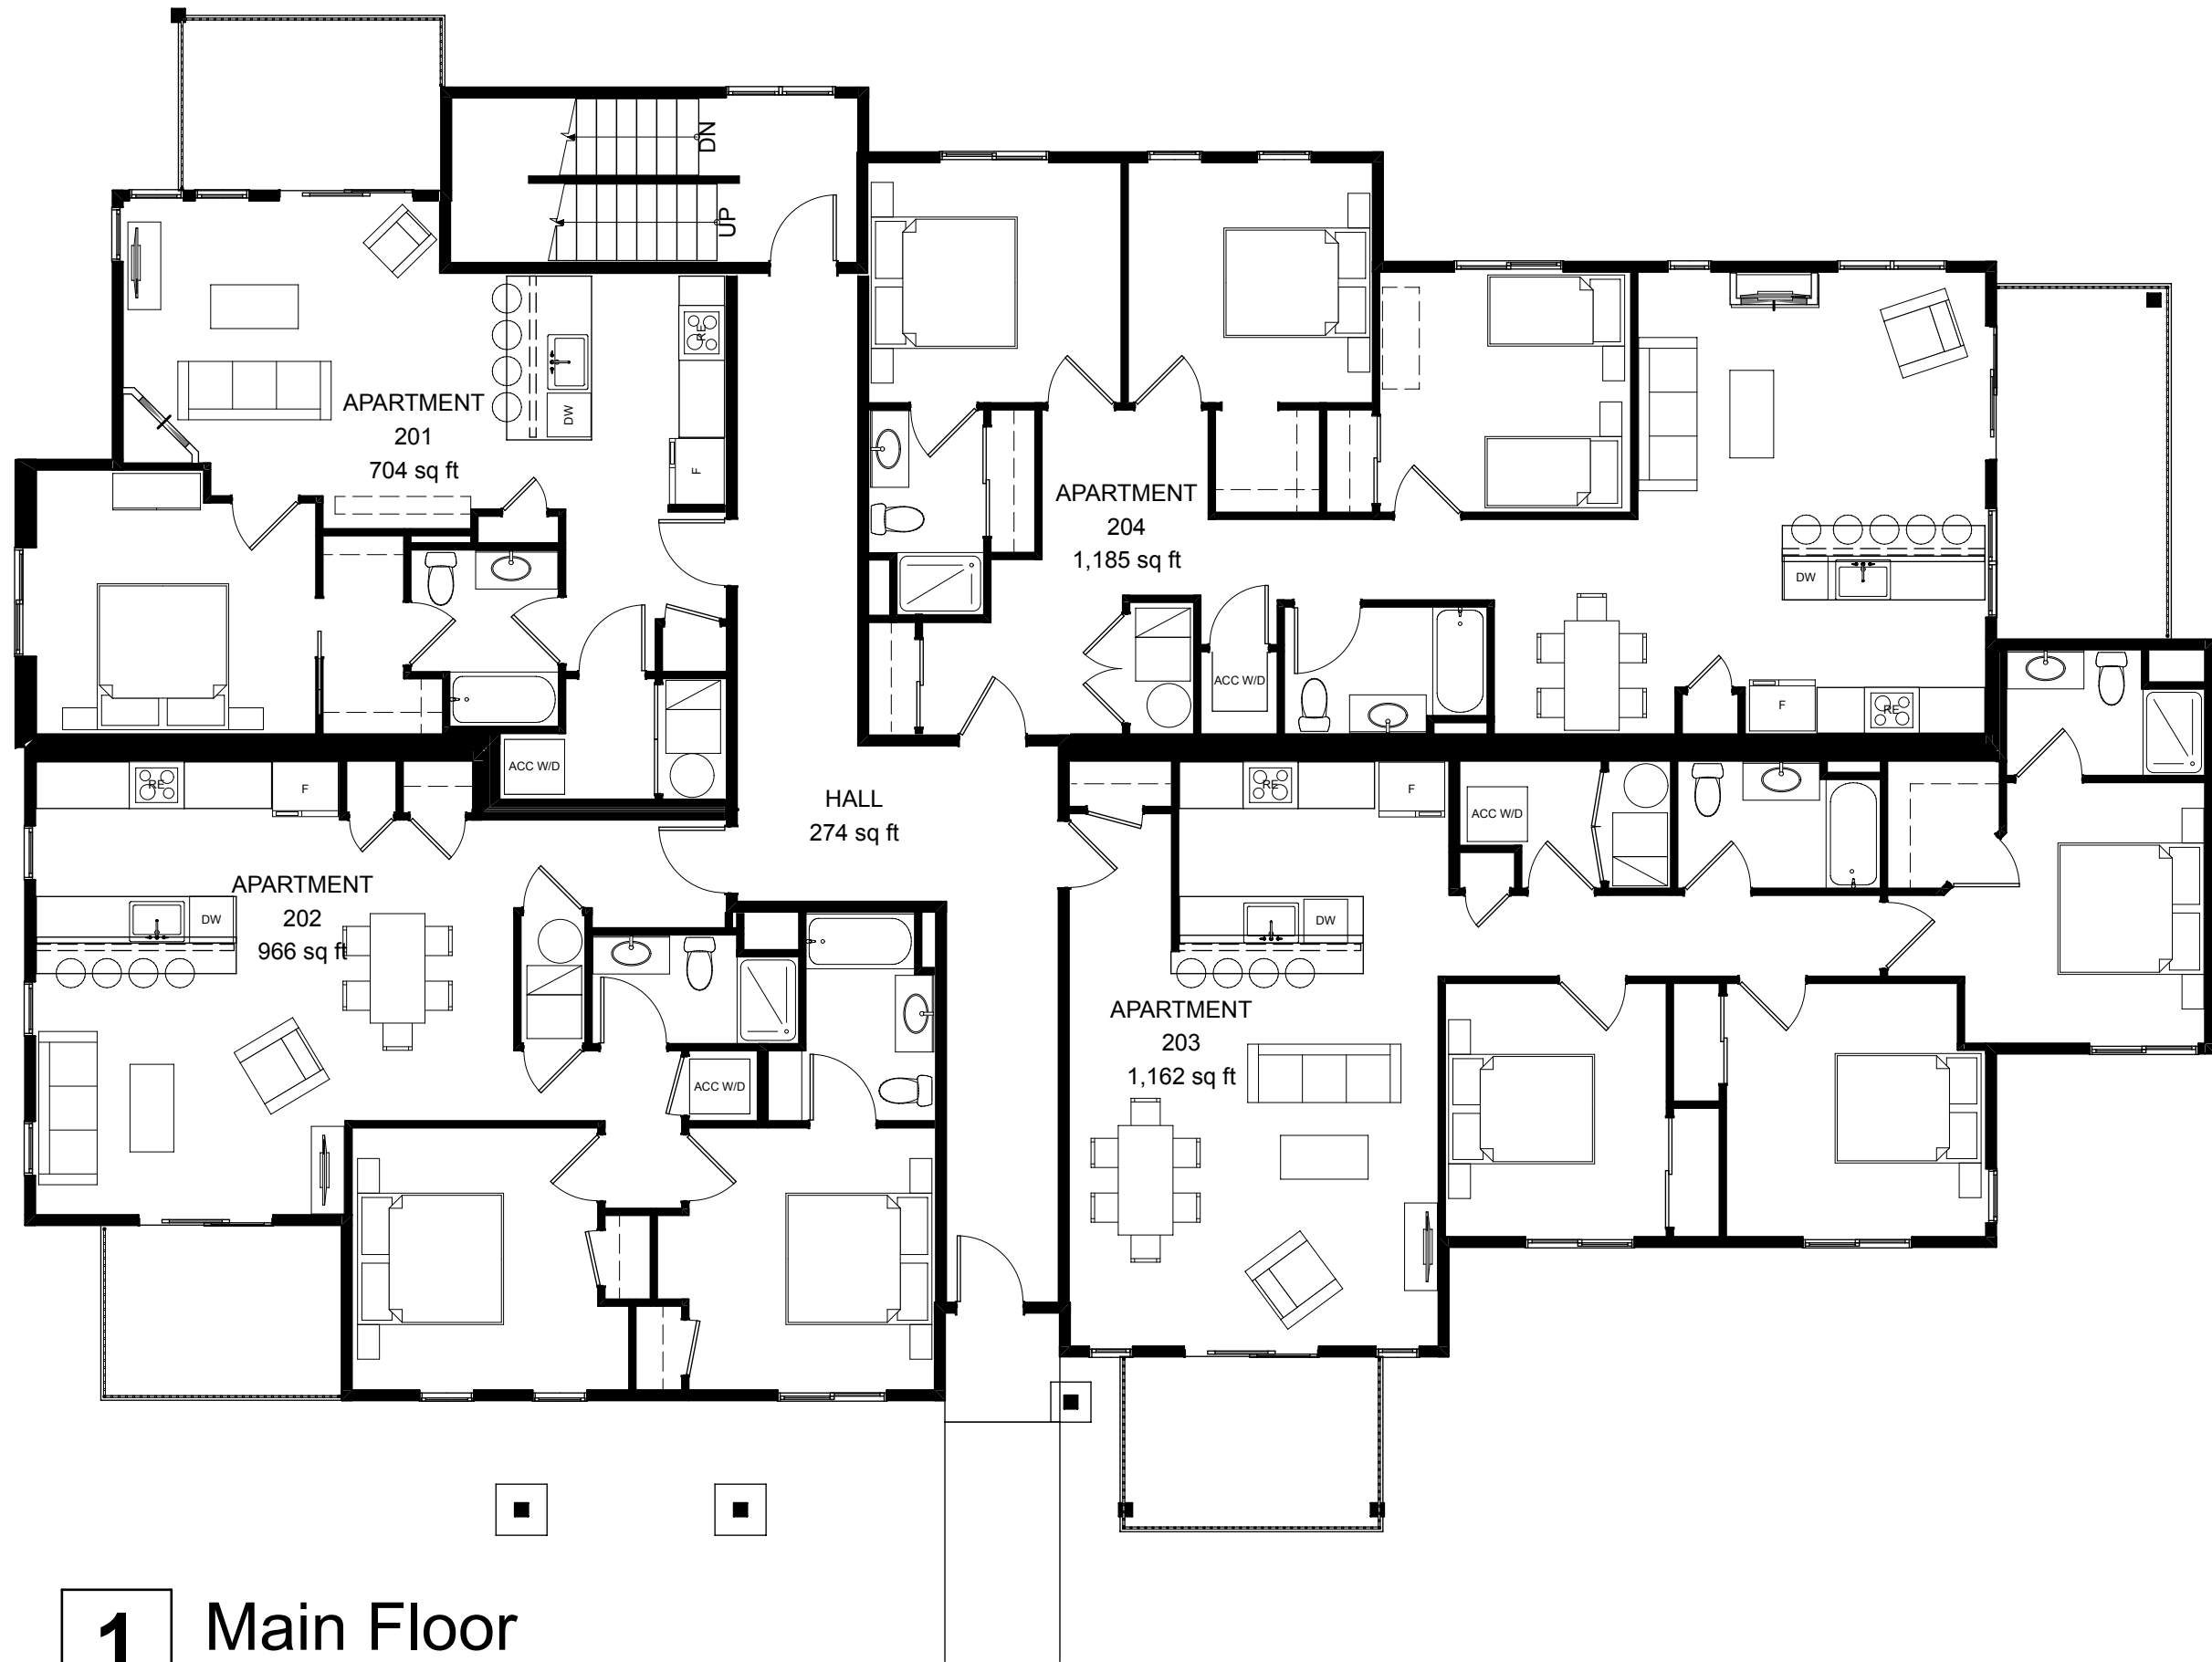

1 Main Floor

1/8" = 1'-0"

970.586.9140

BASIS.com


© BASIS
 Architecture, P.C.

Issue/Date:
 Marketing
 12/1/21

**The Meadow Condominiums
 at Wildfire - Building F**

TBD Wildfire Rd
 Estes Park CO 80517

Sheet Title:
 Ground Floor
 Sheet No:

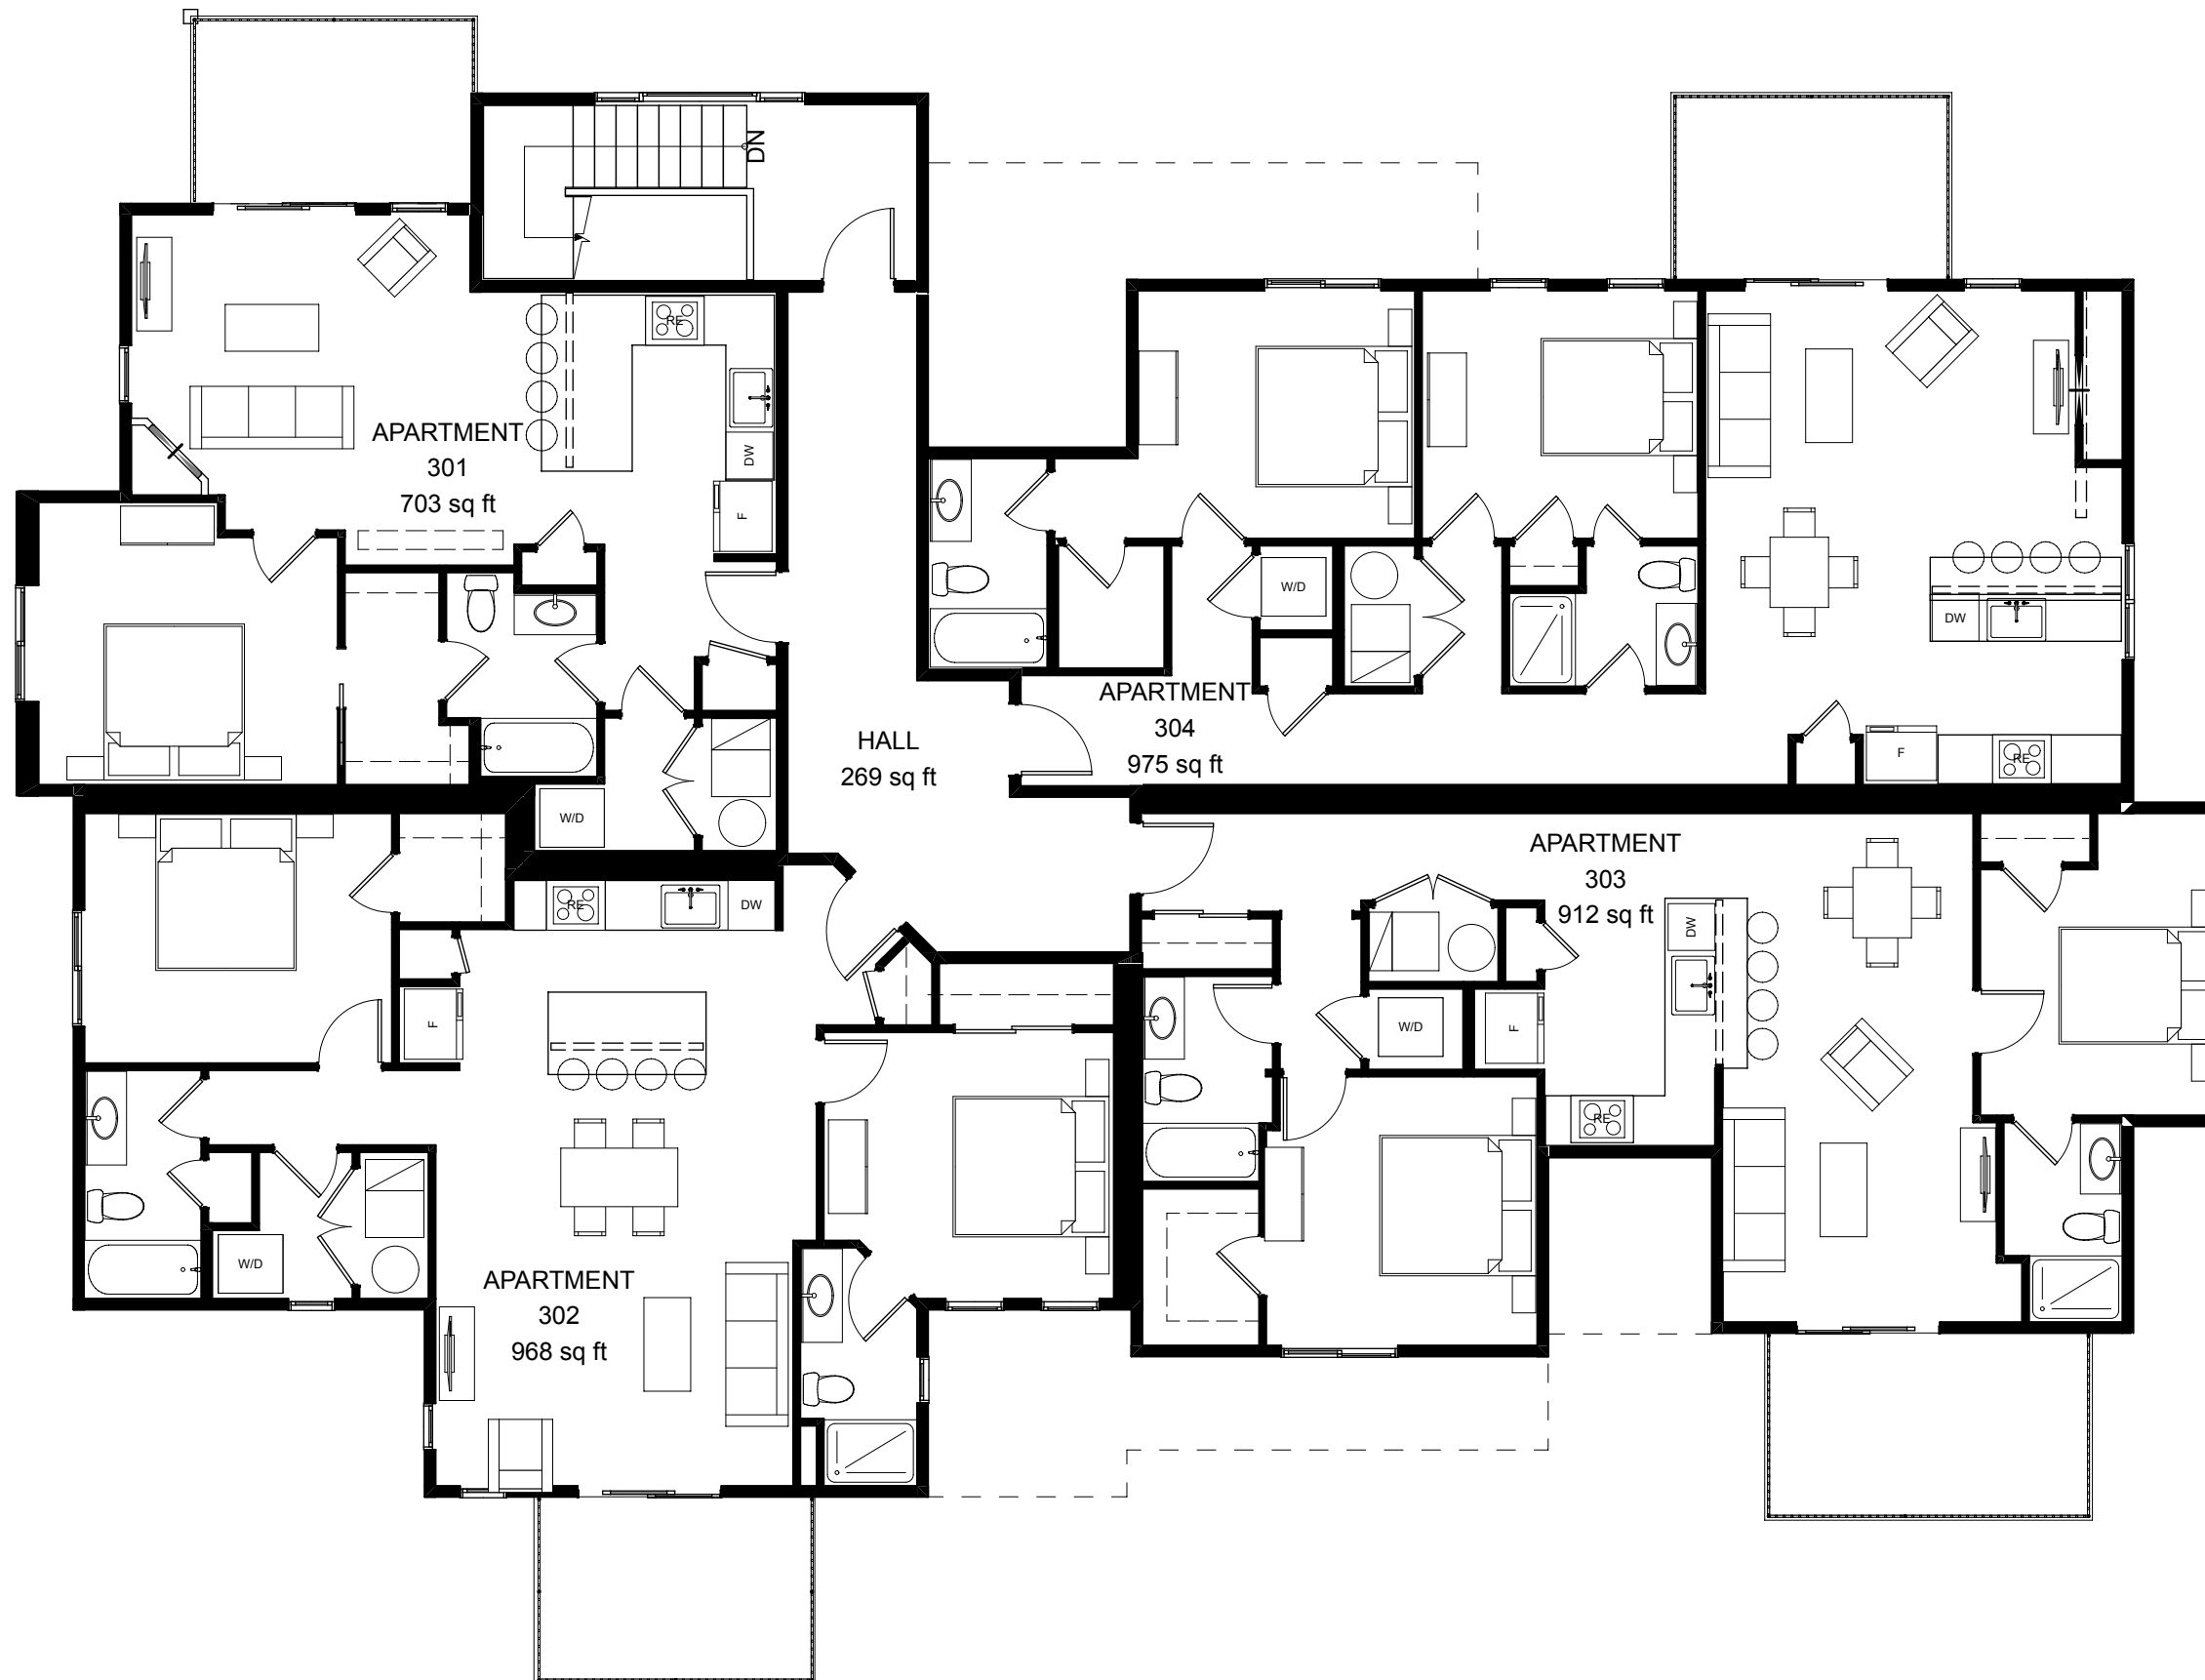

1

Second Floor

1/8" = 1'-0"

970.586.9140

BASIS.com

© BASIS
 Architecture, P.C.

Issue/Date:
 Marketing
 12/1/21

**The Meadow Condominiums
 at Wildfire - Building F**

TBD Wildfire Rd
 Estes Park CO 80517

Sheet Title:
 Second Floor

Sheet No: