



1 Ground Floor

1/8" = 1'-0"

303.848.3740

BASIS.com

© BASIS
 Architecture, P.C.

Issue/Date:

Marketing

12/1/21

The Meadow Condominiums


at Wildfire - Building H

TBD Wildfire Rd.
 Estes Park CO 80517

Sheet Title:
 Ground Floor

Sheet No:

1

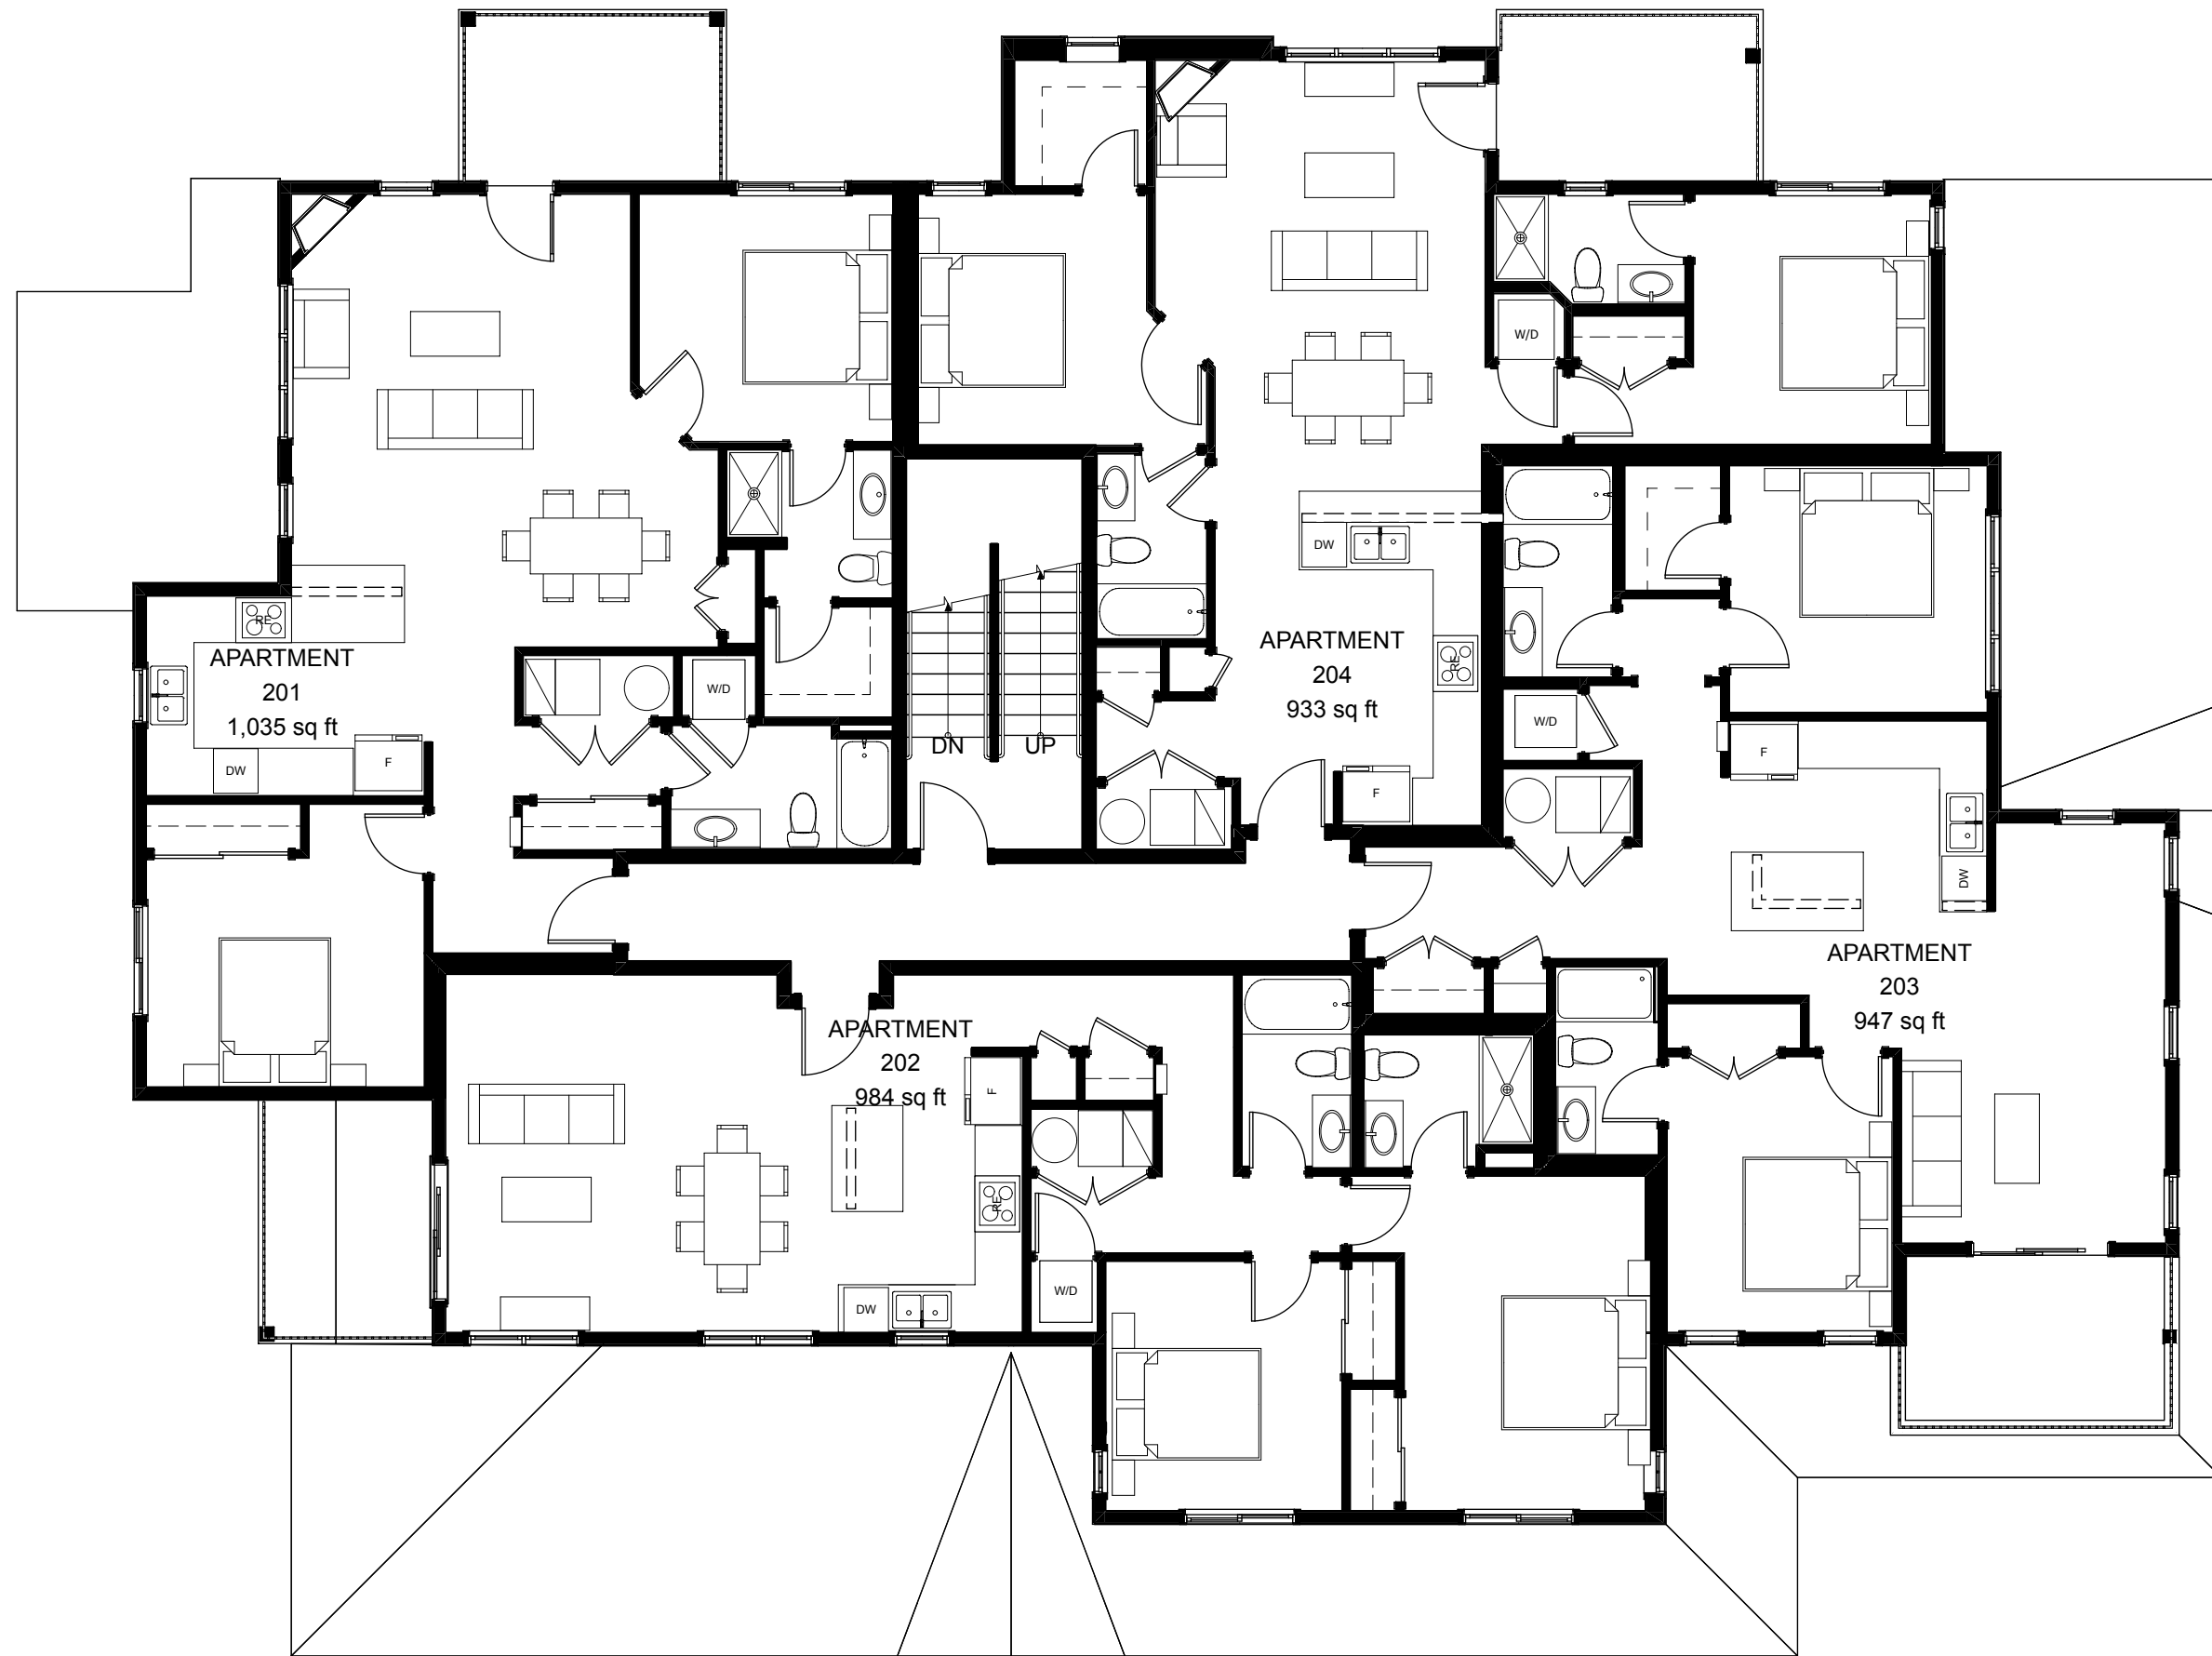


1 Second Floor

1/8" = 1'-0"

303.848.3740
 BASIS.com
 © BASIS
 Architecture, P.C.
 Issue/Date:
 Marketing
 12/1/21

**The Meadow Condominiums
 at Wildfire - Building H**
 TBD Wildfire Rd.
 Estes Park CO 80517

Sheet Title:
 Second Floor
 Sheet No:

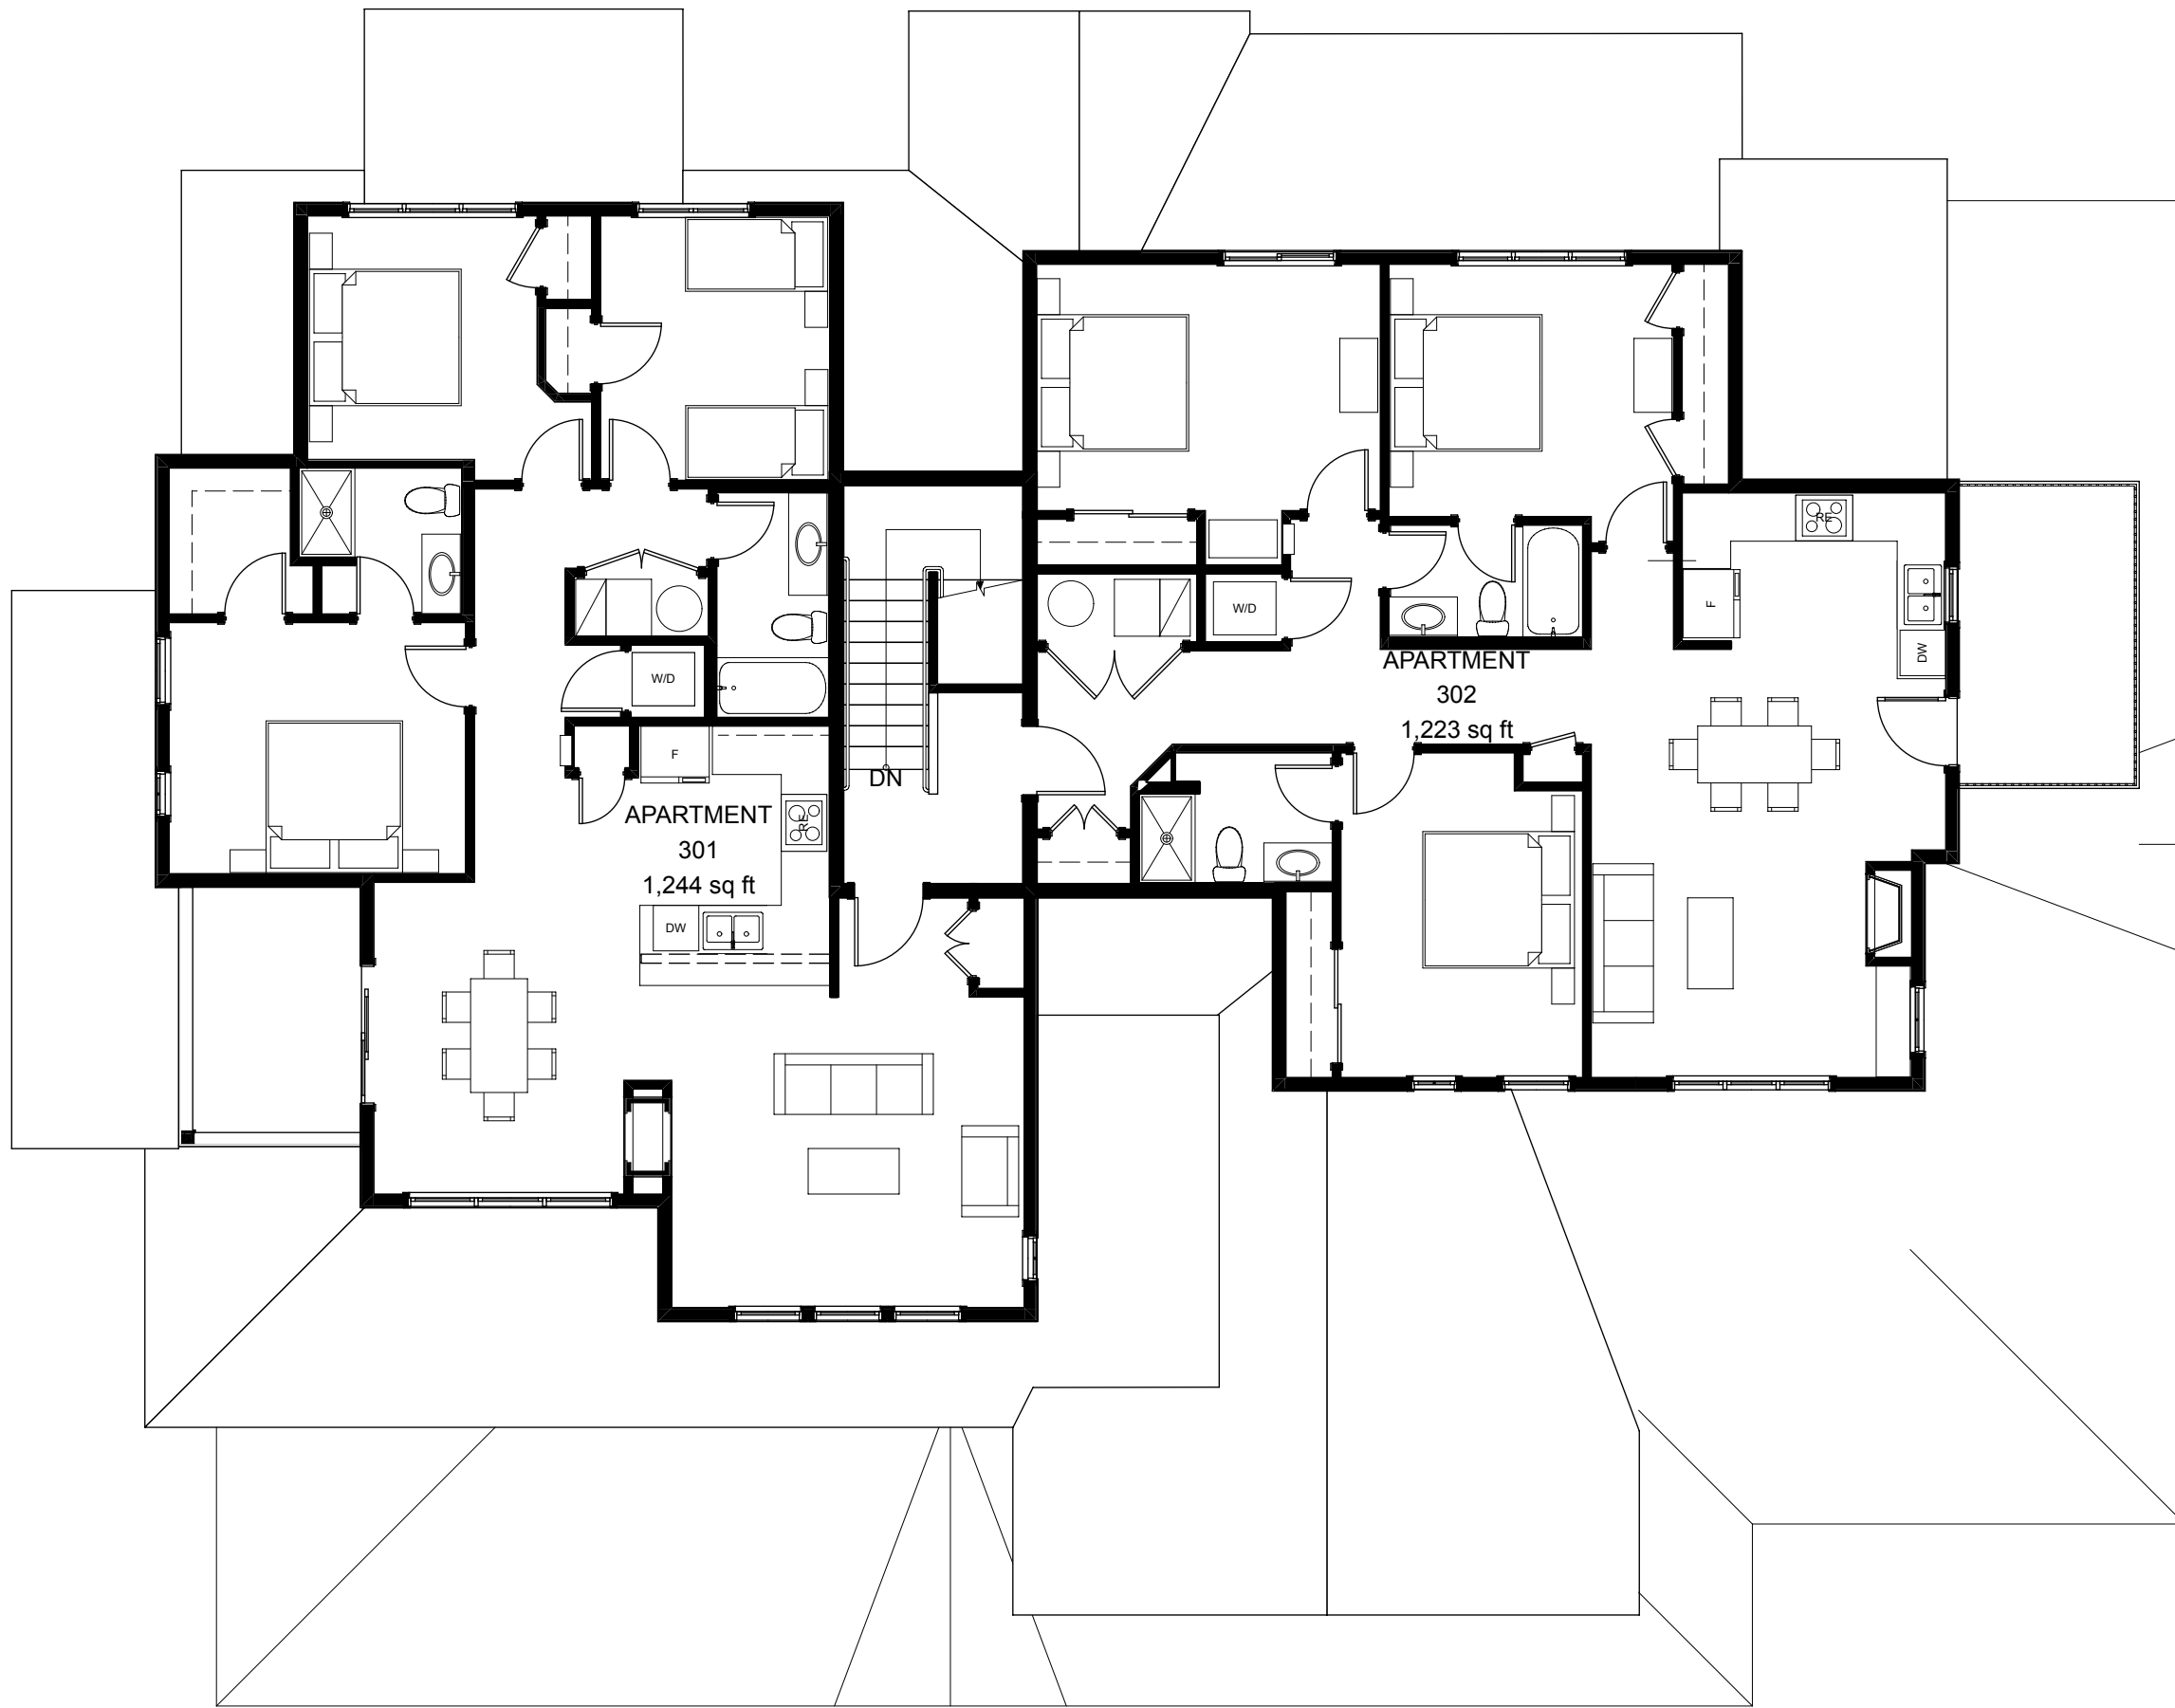

1 Third Floor

1/8" = 1'-0"

303.848.3740
 BASIS.com
 © BASIS
 Architecture, P.C.
 Issue/Date:
 Marketing
 12/1/21

**The Meadow Condominiums
 at Wildfire - Building H**
 TBD Wildfire Rd.
 Estes Park CO 80517

Sheet Title:
 Third Floor
 Sheet No: